


A B C D E F G H I J K L M N O P Q R S T U V


480 VAC

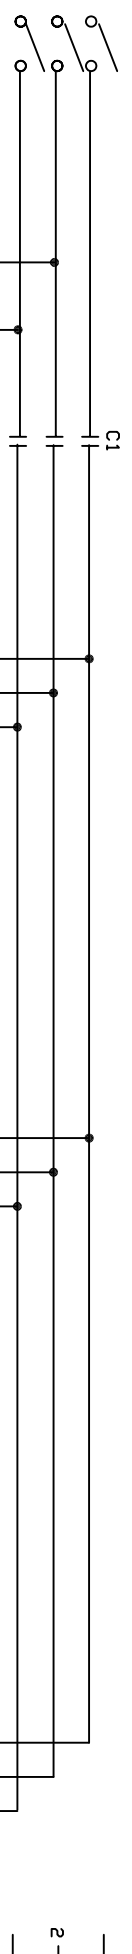

10 AMP

LOCAL EMERGENCY STOP

REMOTE PANEL EMERGENCY STOP

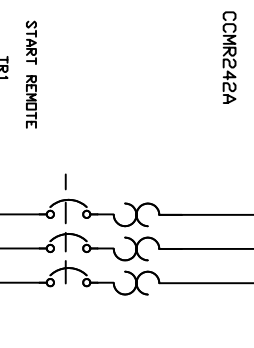


START REMOTE

4-20 mA SPEED IN PAGE1 101

SCALE AUGER 2 HP

BATCH 16 VFD Pg 2

SCALE AUGER 1 VFD RUN Pg 2

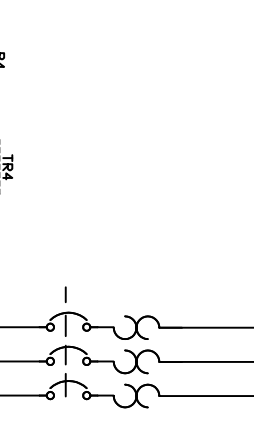

1

2

5

8

9

10

11

12

13

14

15

16


CLARENCE RICHARD COMPANY

3908 TONKAWOOD RD. MTKA, MN 55345

800-372-7731 DWG# PAGE 3 OF 3

PROJECT SN 2018

DWG LOCAL POWER CONTRL

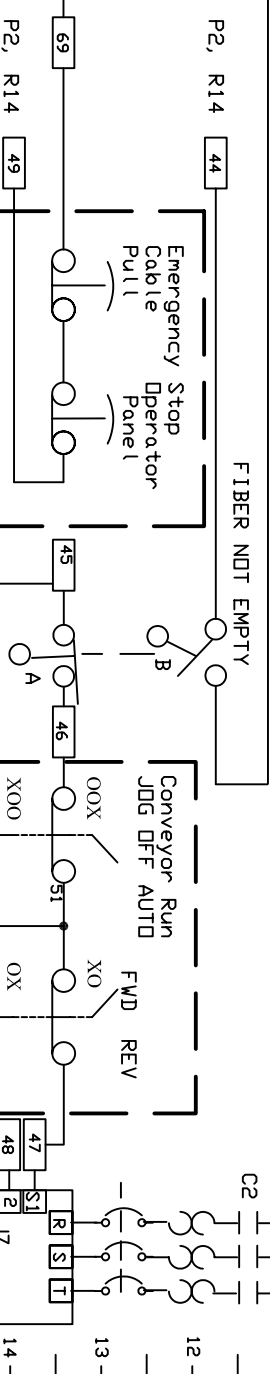

DATE	7/21/05	PROJECT	SN 2018
REV	11/30/05	DWG	LOCAL POWER CONTRL
	6/1/09		